



**2** ONE BEDROOM / DEN PLAN  
**M-6** SCALE: 1/4" - 1'-0"

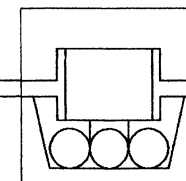


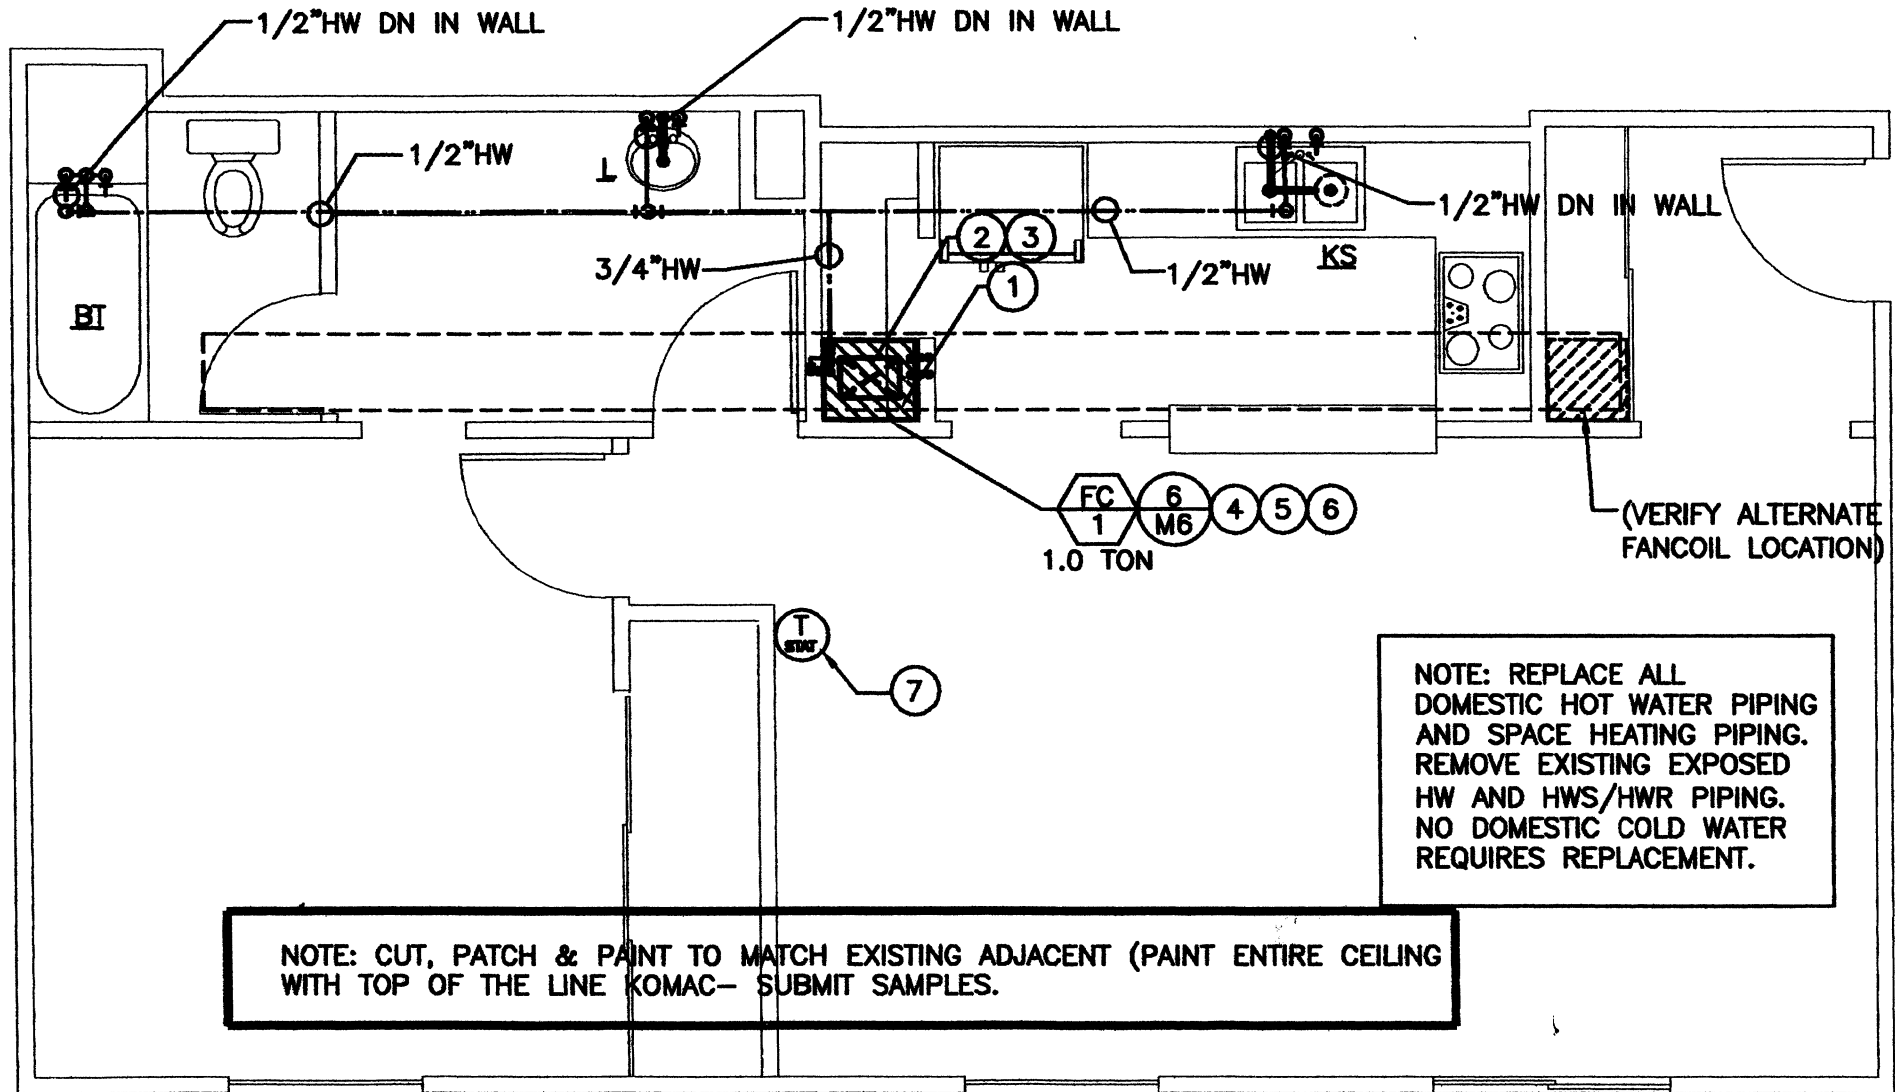

**1 ONE BEDROOM UNIT PLAN**

**M-6**

SCALE: 1/4" - 1'-0"

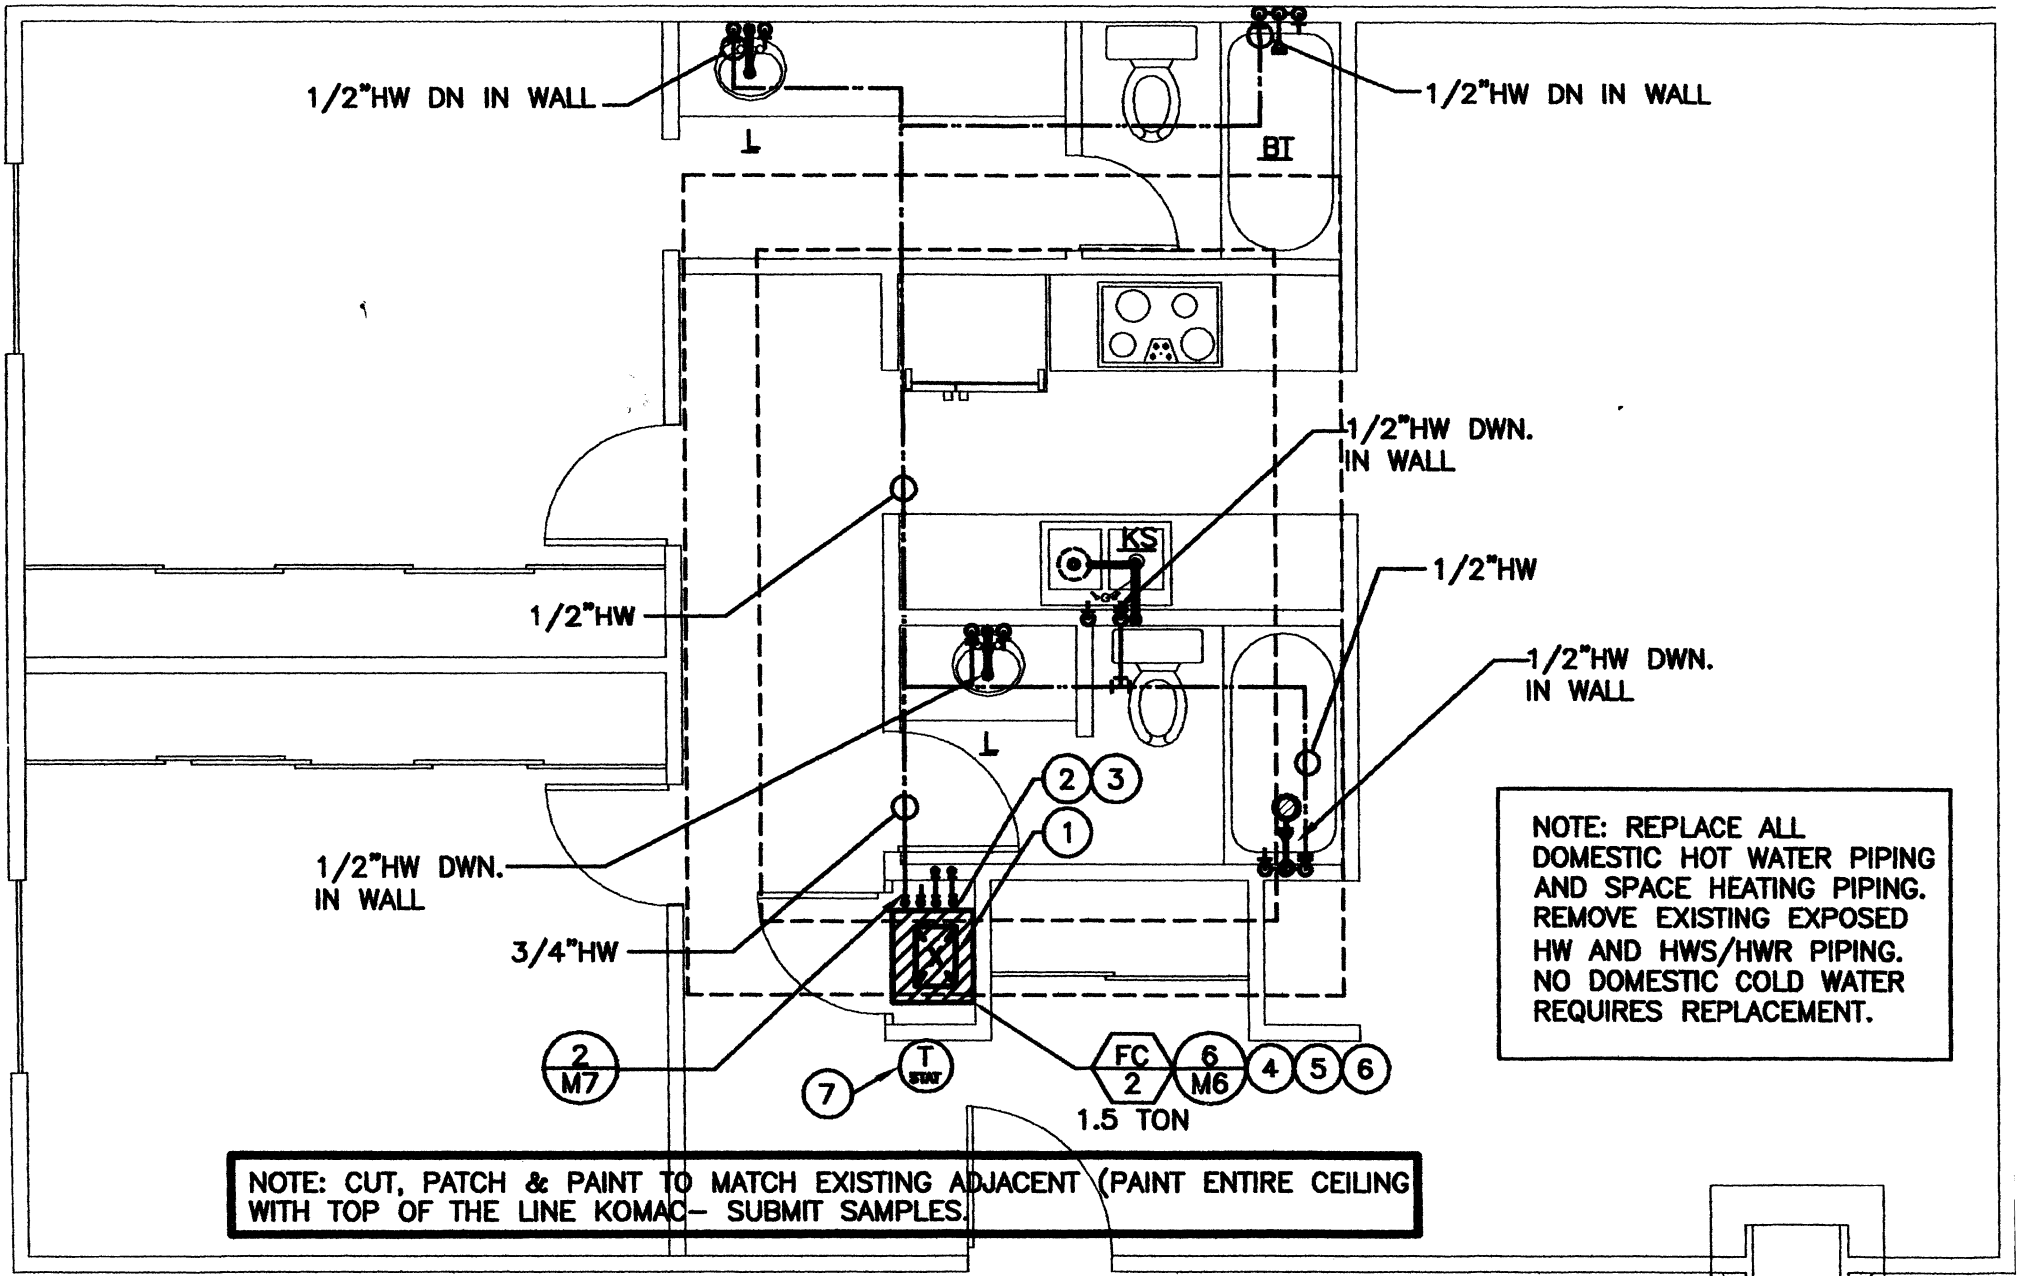

NOTE: REPLACE ALL DOMESTIC HOT WATER PIPING AND SPACE HEATING PIPING. REMOVE EXISTING EXPOSED HW AND HWS/HWR PIPING. NO DOMESTIC COLD WATER REQUIRES REPLACEMENT.

NOTE: CUT, PATCH & PAINT TO MATCH EXISTING ADJACENT (PAINT ENTIRE CEILING WITH TOP OF THE LINE KOMAC- SUBMIT SAMPLES)

**3** TWO BEDROOM PLAN  
**M-6** SCALE: 1/4" - 1'-0"